
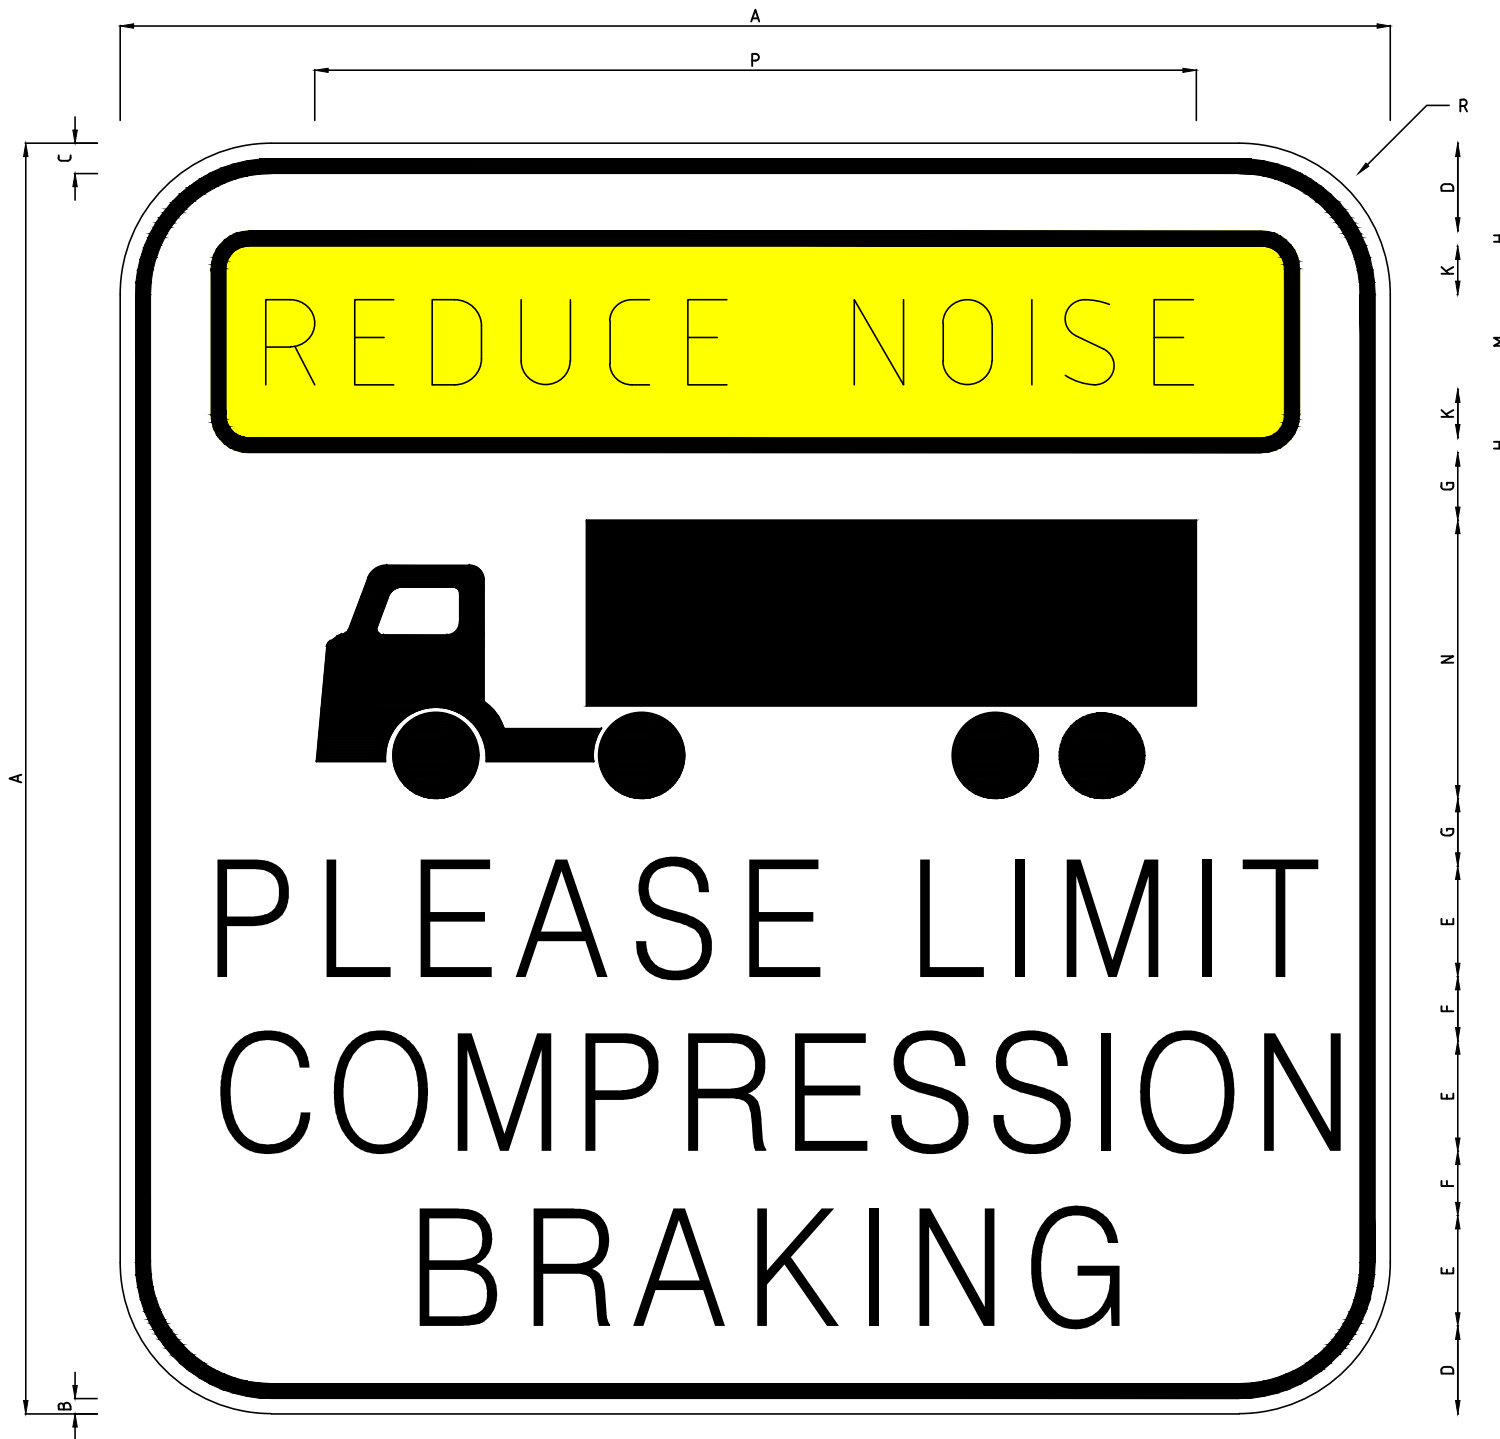


APPLICATION:

RESIDENTIAL ENVIRONMENT WHERE COMPRESSION BRAKING POSES AMENITY PROBLEMS. NOT TO BE USED WHERE THE SPEED LIMIT EXCEEDS 80km/hr OR WHERE STEEP GRADES ARE LIKELY TO REQUIRE USE OF COMPRESSION BRAKES.

COLOURED LEGEND:

- BLACK
- RETROREFLECTIVE WHITE
- RETROREFLECTIVE YELLOW

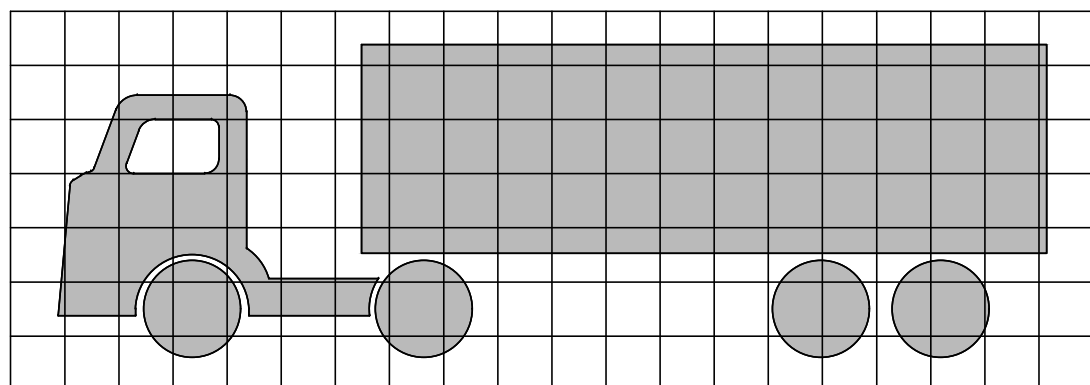

NOTES:

1. TYPE A TO BE USED AT THE PERIMETER OF A DEFINED RESIDENTIAL OR URBAN AREA TO REINFORCE THE REDUCTION OF ENGINE BRAKING NOISE MESSAGE.
2. TYPE B MAYBE USED ON MULTILANE ROADS IF TYPE A IS NOT APPROPRIATE SIZE FOR THAT ENVIRONMENT

	A	B	C	D	E	F	G	H	K	M	N	P	R
TYPE A	1600	20	40	110	140DM	80	85	20	60	120DM	350	1108	200
TYPE B	2000	25	50	130	180DM	98	104	30	75	150DM	436	1386	250

No.	DESCRIPTION	DATE	NAME	DEPT./COMPANY
0	ISSUED AS A STANDARD DRAWING	SEPT 2017	J.LEESON	EES/DIPL
AMENDMENTS				

WARNING
 BEWARE OF UNDERGROUND SERVICES.
 THE LOCATIONS OF UNDERGROUND SERVICES ARE APPROXIMATE ONLY AND THEIR EXACT POSITION SHOULD BE PROVEN ON SITE. NO GUARANTEE IS GIVEN THAT ALL EXISTING SERVICES ARE SHOWN.

DRAWN J.LEESON	CHECKED S.HATZI
DATE MAY 2017	DATE MAY 2017
DESIGNED	CHECKED
DATE	DATE
DESIGN LEADER S.HATZI	DESIGN DIRECTOR S.JACKSON
DATE 1/09/2017	DATE 1/09/2017



STANDARD DRAWINGS
 ROAD FURNITURE & SIGNS
 INFORMATION SIGN
 LIMIT COMPRESSION BRAKING

FILE No.	ASSET No.	SHEET No.	DRAWING No.	AMEND.	SHEET SIZE
-	-	1 OF 1	CS3507	0	A1