



**POST LOCATION PLAN**  
NOT TO SCALE  
ROAD CHAINAGE FACING  
RUNNING CHAINAGE OF ROAD

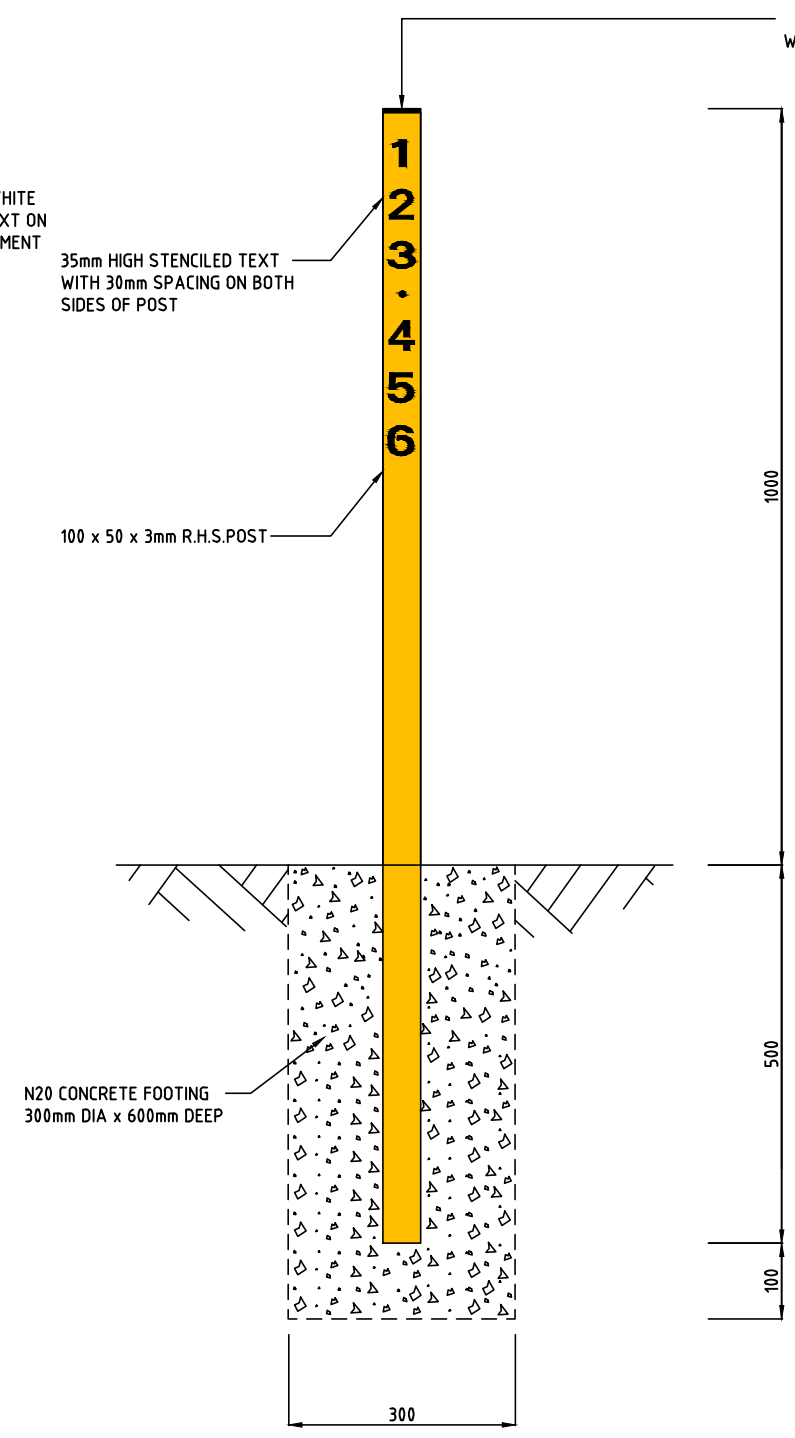

**POST ELEVATION (A)**  
NOT TO SCALE  
**CHAINAGE FACE**

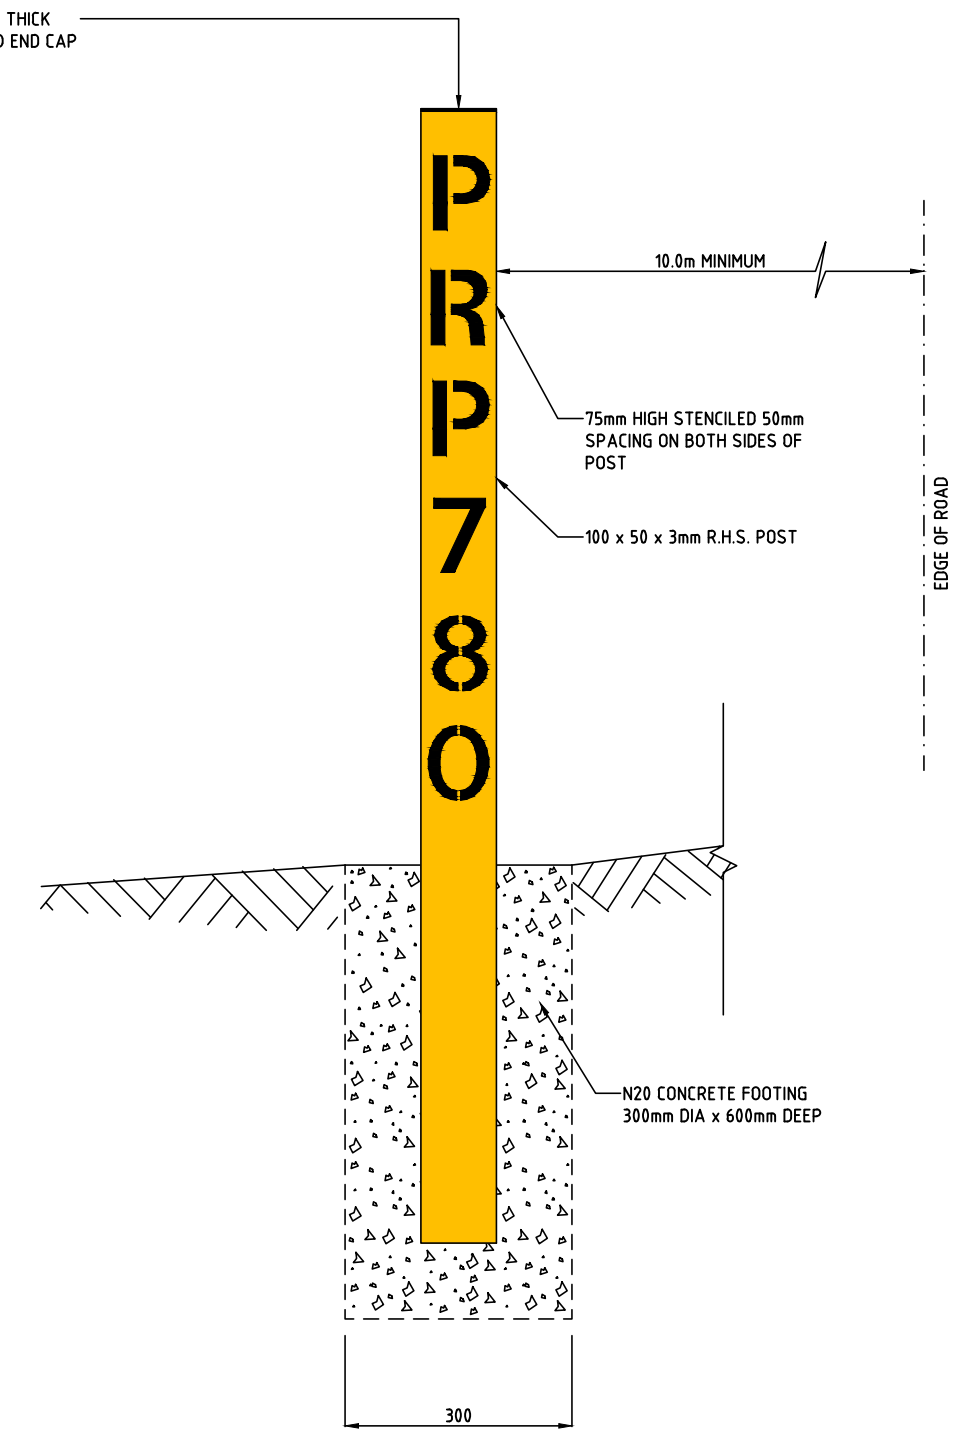

**POST ELEVATION (B)**  
NOT TO SCALE  
**PRP FACE**

- NOTES:**
1. EACH POST TO BE CONSTRUCTED FROM 100mm x 50mm x 3mm THICK R.H.S.
  2. EACH POST TO BE 1500mm LONG.
  3. EACH POST IS TO BE PAINTED IN POWDER COATED YELLOW (No. 28659225) WITH BLACK STENCILED LETTERING. "PRP" LETTERING TO BE STENCILED ON BOTH SIDES OF THE 100mm FACES OF POST. "CHAINAGE" NUMBERING TO BE STENCILED ON BOTH SIDES OF THE 50mm FACES OF POST.
  4. EACH POST TO HAVE 3mm WELDED END CAP.
  5. EACH POST WILL HAVE A N20 CONCRETE FOOTING 300mm DIA x 600mm DEEP.
  6. ALL DIMENSIONS ARE IN MILLIMETRES UNLESS NOTED OTHERWISE.

No.	DESCRIPTION	DATE	NAME	DEPT./COMPANY
0	ISSUED AS A STANDARD DRAWING	SEPT 2017	J.LEESON	EES/DIPL
AMENDMENTS				

**WARNING**  
BEWARE OF UNDERGROUND SERVICES.  
THE LOCATIONS OF UNDERGROUND SERVICES ARE APPROXIMATE ONLY AND THEIR EXACT POSITION SHOULD BE PROVEN ON SITE. NO GUARANTEE IS GIVEN THAT ALL EXISTING SERVICES ARE SHOWN.

DRAWN J.LEESON	CHECKED S.HATZI
DATE JULY 2017	DATE JULY 2017
DESIGNED	CHECKED
DATE	DATE
DESIGN LEADER S.HATZI	DESIGN DIRECTOR S.JACKSON
DATE 1/09/2017	DATE 1/09/2017



STANDARD DRAWINGS ROAD FURNITURE & SIGNS					
STANDARD PERMANENT REFERENCE POINT (PRP) MARKER POST DETAIL					
FILE No.	ASSET No.	SHEET No.	DRAWING No.	AMEND.	SHEET SIZE
-	-	1 OF 1	CS3502	0	A1