


TYPICAL RURAL ROAD RESERVE CROSS SECTION

RURAL ROADS	
ZONE	WORKS TO BE UNDERTAKEN
A	- ROAD SURFACE TREATMENTS - PAVEMENT MANAGEMENT AND REPAIRS - SHOULDER MANAGEMENT AND REHABILITATION - TRAFFIC FURNITURE AND PAVEMENT MARKINGS - STREET LIGHTING MAINTENANCE - DRAINAGE MAINTENANCE AND CLEANING - VEGETATION AND LANDSCAPE MAINTENANCE - LITTER COLLECTION - HAZARD REMOVAL
B	- TRAFFIC FURNITURE AND PAVEMENT MARKINGS - DRAINAGE MAINTENANCE AND CLEANING - VEGETATION MAINTENANCE AND SLASHING - LITTER COLLECTION - HAZARD REMOVAL
C	- DRAINAGE MAINTENANCE AND CLEANING - VEGETATION MAINTENANCE, SLASHING AND FIRE BREAKS - LITTER COLLECTION - HAZARD REMOVAL
D*	- TRAFFIC FURNITURE - TRAFFIC SIGNAL MANAGEMENT - STREET LIGHTING MAINTENANCE - DRAINAGE MAINTENANCE AND CLEANING - VEGETATION MAINTENANCE, SLASHING AND FIRE BREAKS - LITTER COLLECTION - HAZARD REMOVAL

\* APPLICABLE TO MEDIANS IN DUAL CARRIAGEWAY FORMATIONS

URBAN ROADS	
ZONE	WORKS TO BE UNDERTAKEN
A	- ROAD SURFACE TREATMENTS - PAVEMENT MANAGEMENT AND REPAIRS - TRAFFIC FURNITURE AND PAVEMENT MARKINGS - TRAFFIC SIGNAL MANAGEMENT - STREET LIGHTING MAINTENANCE - DRAINAGE MAINTENANCE AND CLEANING - LANDSCAPE AND IRRIGATION MAINTENANCE - LITTER COLLECTION - HAZARD REMOVAL
B	- TRAFFIC FURNITURE AND PAVEMENT MARKINGS - TRAFFIC SIGNAL MANAGEMENT - STREET LIGHTING MAINTENANCE - DRAINAGE MAINTENANCE AND CLEANING - LANDSCAPE AND IRRIGATION MAINTENANCE - LITTER COLLECTION - HAZARD REMOVAL
C	- DRAINAGE MAINTENANCE AND CLEANING - LANDSCAPE AND IRRIGATION MAINTENANCE - LITTER COLLECTION - HAZARD REMOVAL
D	- TRAFFIC FURNITURE - TRAFFIC SIGNAL MANAGEMENT - STREET LIGHTING MAINTENANCE - DRAINAGE MAINTENANCE AND CLEANING - LANDSCAPE AND IRRIGATION MAINTENANCE - LITTER COLLECTION - HAZARD REMOVAL

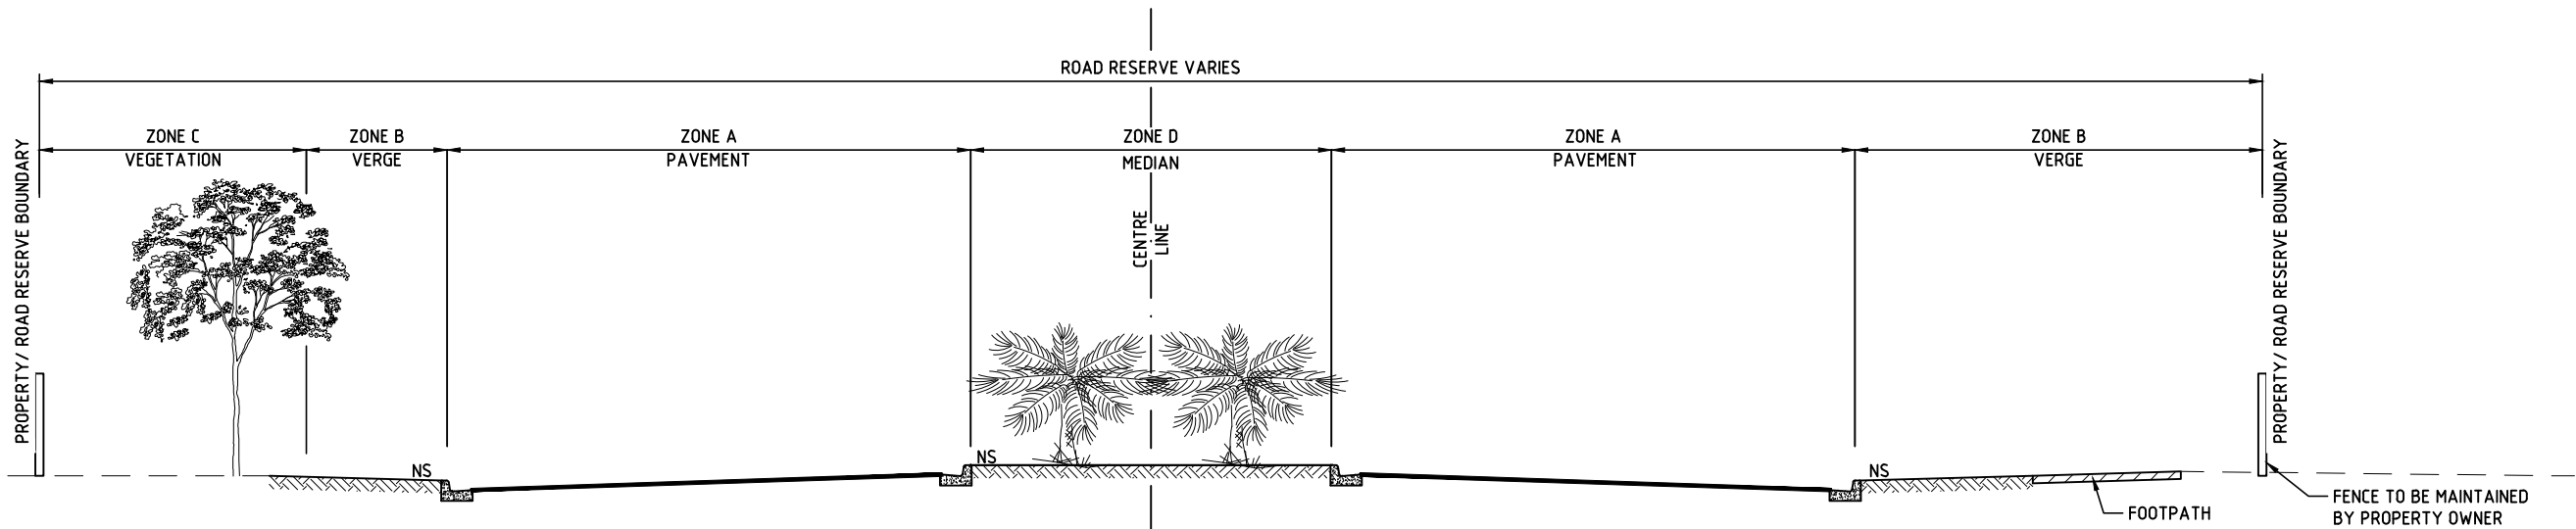

TYPICAL URBAN ROAD RESERVE CROSS SECTION

- NOTES:**
- REFER TO STANDARD DRAWINGS CS3002 AND CS3003.
  - REFER TO CONTRACT FOR PARTICULARS OF CONTRACTUAL REQUIREMENTS

No.	DESCRIPTION	DATE	NAME	DEPT./COMPANY
0	ISSUED AS A STANDARD DRAWING	SEPT 2017	J.LEESON	EES/DIPL
AMENDMENTS				

**WARNING**  
BEWARE OF UNDERGROUND SERVICES.  
THE LOCATIONS OF UNDERGROUND SERVICES ARE APPROXIMATE ONLY AND THEIR EXACT POSITION SHOULD BE PROVEN ON SITE. NO GUARANTEE IS GIVEN THAT ALL EXISTING SERVICES ARE SHOWN.

DRAWN J.LEESON	CHECKED S.HATZI
DATE JULY 2017	DATE JULY 2017
DESIGNED	CHECKED
DATE	DATE
DESIGN LEADER S.HATZI	DESIGN DIRECTOR S.JACKSON
DATE 1/09/2017	DATE 1/09/2017



STANDARD DRAWINGS MAINTENANCE WORKS - ROADS					
URBAN AND RURAL INDICATIVE MAINTENANCE ACTIVITIES					
FILE No.	ASSET No.	SHEET No.	DRAWING No.	AMEND.	SHEET SIZE
-	-	1 OF 1	CS3608	0	A1