
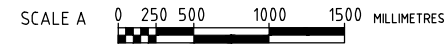
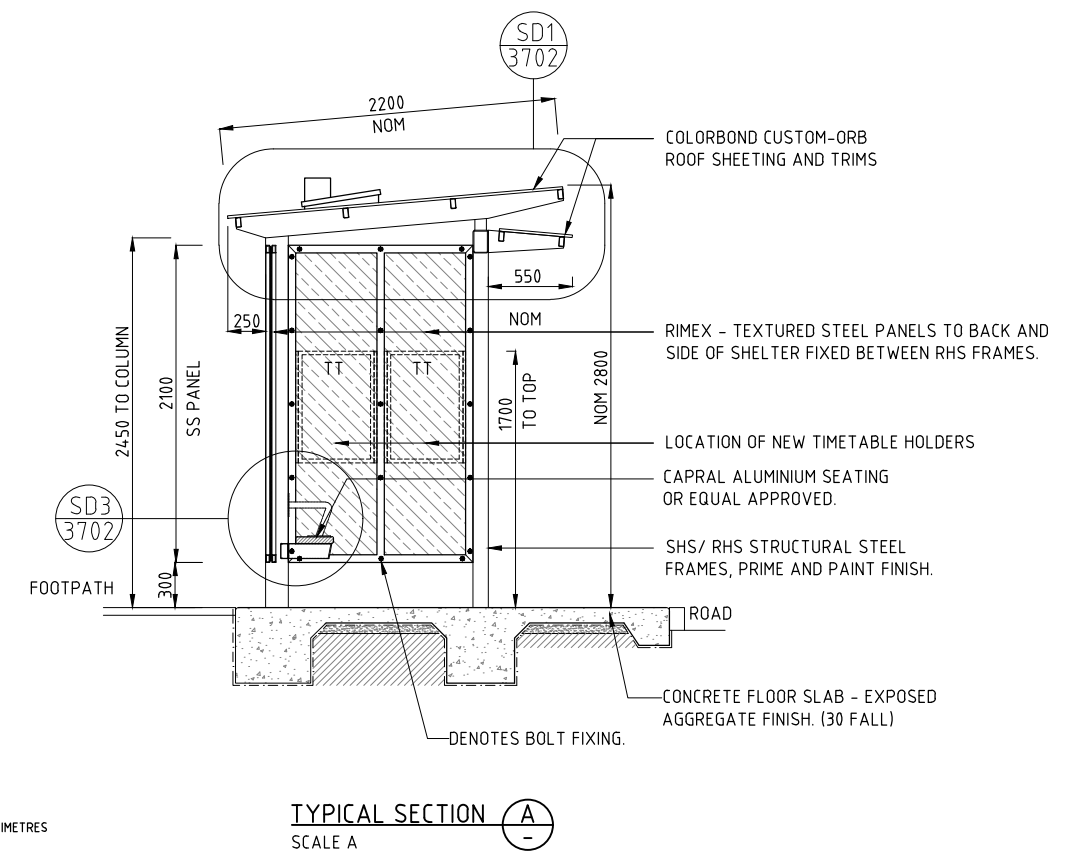


- LEGEND:**
- SS 2.0mm THICK RIMEX 6WL TEXTURED MILD STEEL PANEL OR EQUAL APPROVED. PAINT FINISH.
  - PM 2mm THICK LOCKER GROUP PERFORATED MESH SHEET (R07962)
  - TT LOCATION OF NEW TIMETABLE HOLDER
  - TGSI TACTILE GROUND SURFACE INDICATORS
  - # 2500 MIN. FOR SHARED PATH  
1200 MIN. FOR FOOTPATH

**NOTE**  
ALL DIMENSION ARE IN MILLIMETRES UNLESS NOTED OTHERWISE.

**CONCURRED STRUCTURAL ONLY**  
NORTHERN TERRITORY GOVERNMENT  
DEPARTMENT OF INFRASTRUCTURE, PLANNING & LOGISTICS  
Level 4, Highway House, Palmerston Circuit, Palmerston  
PO Box 61, Palmerston NT 0831  
Signed: *Jorge Mu* 15/07/19  
Registration No.: 33896ES

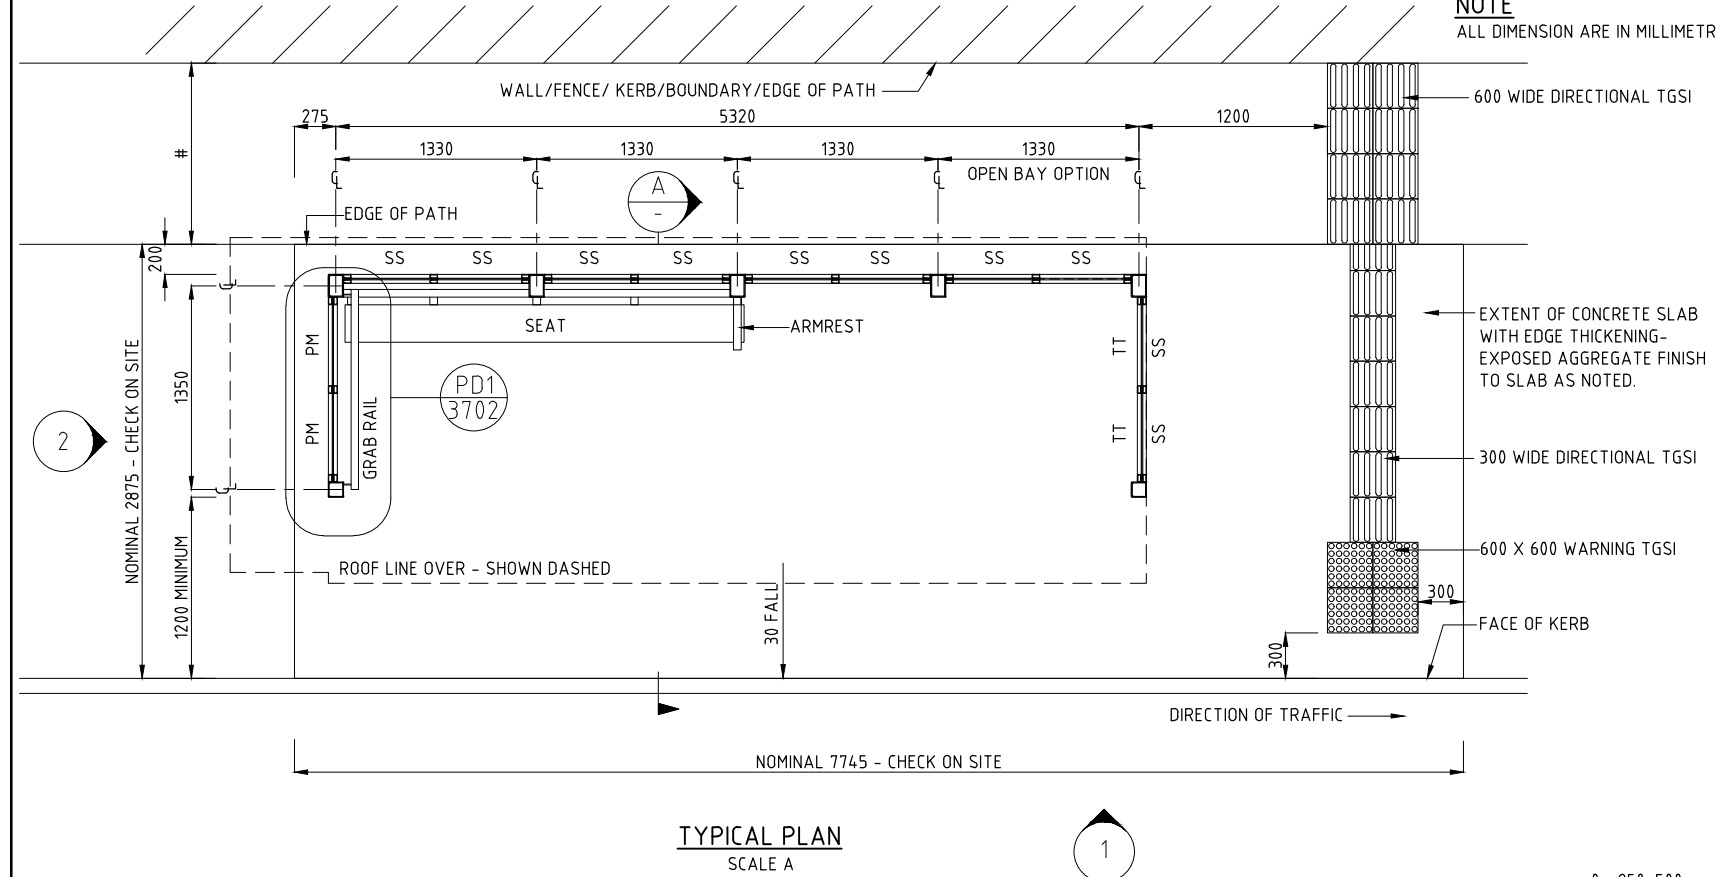

**DRAWING IS TYPICAL ONLY. OBTAIN BUILDING PERMIT BEFORE CONSTRUCTION.**

No.	DESCRIPTION	DATE	NAME	DEPT/COMPANY
4	REISSUED WITH AMENDED CERTIFICATE	JUN 2019	S.SHI	EES/DIPL
3	TYPICAL SEAT HEIGHT AMENDED	MAY 2019	S.SHI	EES/DIPL
2	MINOR AMENDMENT	OCT 2018	N.V.	EES/DIPL
1	MINOR AMENDMENT	APR 2018	N.V.	EES/DIPL
0	ISSUED AS A STANDARD DRAWING	SEPT 2017	J.LEESON	EES/DIPL
AMENDMENTS				

**WARNING**

BEWARE OF UNDERGROUND SERVICES. THE LOCATIONS OF UNDERGROUND SERVICES ARE APPROXIMATE ONLY AND THEIR EXACT POSITION SHOULD BE PROVEN ON SITE. NO GUARANTEE IS GIVEN THAT ALL EXISTING SERVICES ARE SHOWN.

DRAWN	CHECKED
CARDNO	CARDNO
DATE 14.02.17	DATE 14.02.17
DESIGNED	CHECKED
CARDNO	CARDNO
DATE 14.02.17	DATE 14.02.17
DESIGN LEADER	DESIGN DIRECTOR
S.HATZI	S.JACKSON
DATE 15/09/2017	DATE 15/09/2017



STANDARD DRAWINGS				
BUS SHELTERS & ASSOCIATED INFRASTRUCTURE				
<b>SHELTER - TYPE 14C - 4 BAY</b>				
<b>TYPICAL PLAN, ELEVATION &amp; SECTION</b>				
FILE No.	ASSET No.	SHEET No.	DRAWING No.	AMEND.
-	-	2 OF 6	CS3710	4
				SHEET SIZE
				A1