



**LEGEND DETAILS**

NOT TO SCALE  
 G9 - 22 - NT (NT VARIANT) 1 DEPTH INDICATOR. USE WHERE SPECIFIED OR FOR REPLACEMENT OF FORMER G9 - 803 DEPTH INDICATORS

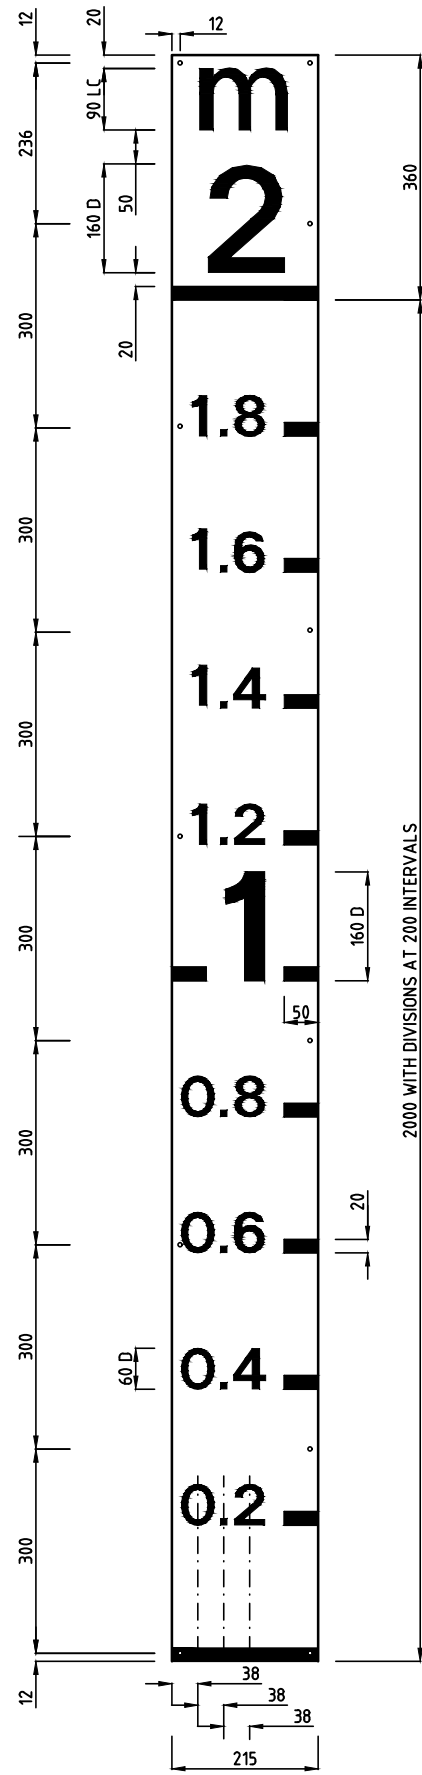

**LEGEND DETAILS**

NOT TO SCALE  
 STANDARD G9 - 22 - 1 DEPTH INDICATOR

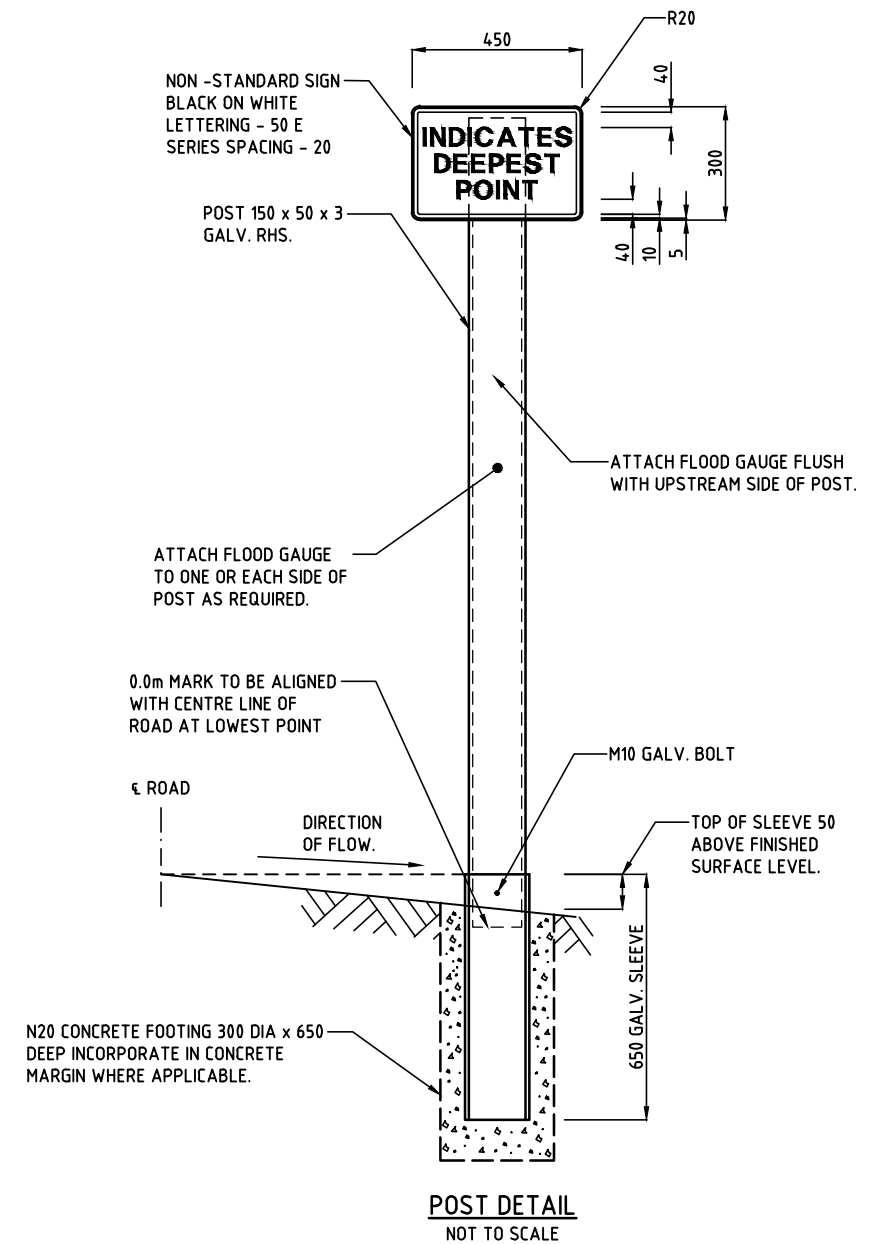

**POST DETAIL**  
 NOT TO SCALE

**NOTES:**

1. ALL DIMENSIONS ARE IN MILLIMETRES UNLESS NOTED OTHERWISE.
2. FRANGIBLE GROOVE TO BE INSTALLED ON POST AT 1100mm FROM BOTTOM.
3. MANUFACTURE SIGNS IN ACCORDANCE WITH AS 1742.1-2014, AS 1743-2001 AND AS 1744-2015 UNLESS SHOWN OTHERWISE. USE 1.6mm ALUMINIUM SHEET.
4. SECURE FLOOD GAUGE TO POST WITH GALVANISED TEK SCREWS OR BLIND POP RIVETS AT 300mm CENTRES STAGGERED ALTERNATE SIDES.
5. USE CLASS 1 RETROREFLECTIVE MATERIAL.
6. USE G9 - 22 - 2 OR G9 - 22 - 3 AS REQUIRED.

No.	DESCRIPTION	DATE	NAME	DEPT/COMPANY
0	ISSUED AS A STANDARD DRAWING	SEPT 2017	J.LEESON	EES/DIPL
AMENDMENTS				

**WARNING**  
 BEWARE OF UNDERGROUND SERVICES.  
 THE LOCATIONS OF UNDERGROUND SERVICES ARE APPROXIMATE ONLY AND THEIR EXACT POSITION SHOULD BE PROVEN ON SITE. NO GUARANTEE IS GIVEN THAT ALL EXISTING SERVICES ARE SHOWN.

DRAWN J.LEESON	CHECKED S.HATZI
DATE MAR 2017	DATE MAR 2017
DESIGNED	CHECKED
DATE	DATE
DESIGN LEADER S.HATZI	DESIGN DIRECTOR S.JACKSON
DATE 1/09/2017	DATE 1/09/2017



STANDARD DRAWINGS  
 ROAD FURNITURE & SIGNS

**FLOOD GAUGE POSTS**

FILE No.	ASSET No.	SHEET No.	DRAWING No.	AMEND.	SHEET SIZE
-	-	1 OF 1	CS3501	0	A1