
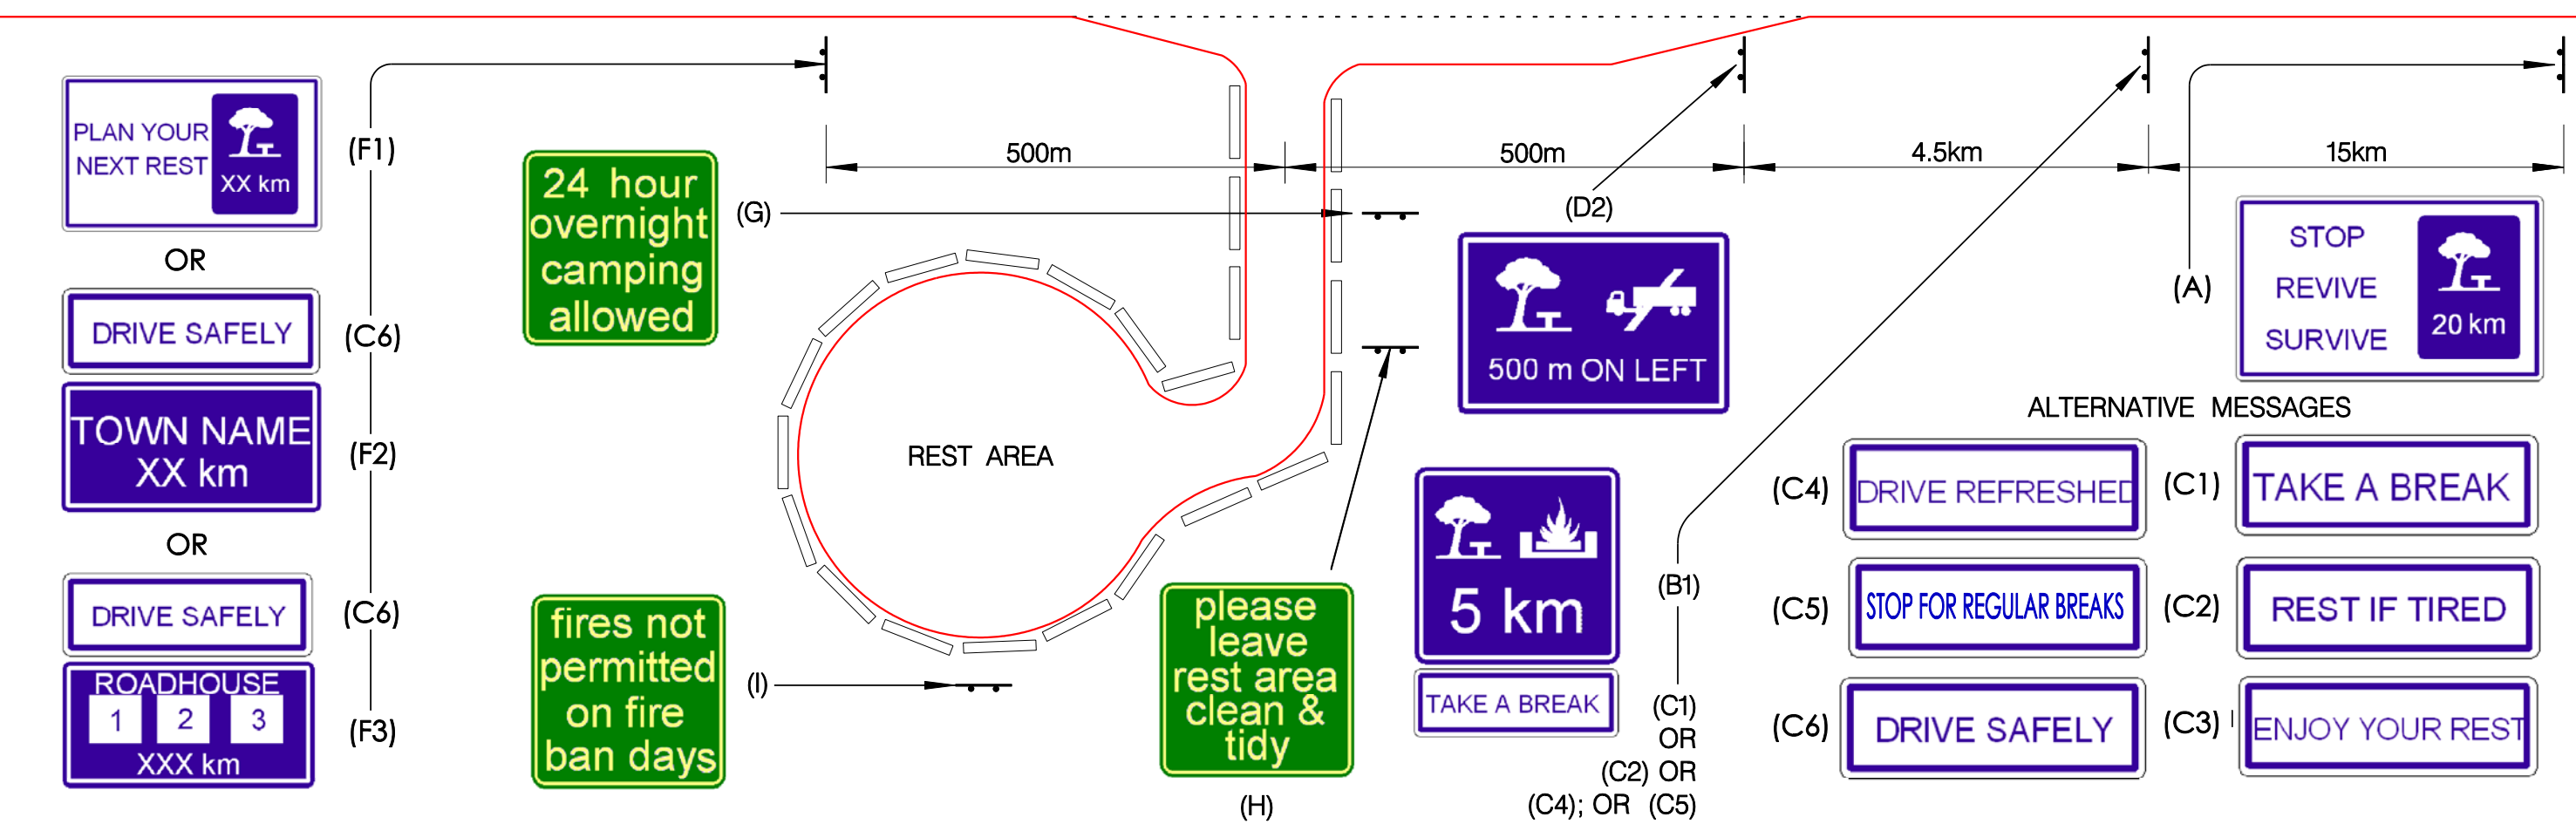


NOTE:  
15km IF THE DISTANCE  
BETWEEN REST AREAS  
IS 20-30km OR LESS -  
OTHERWISE 20km.

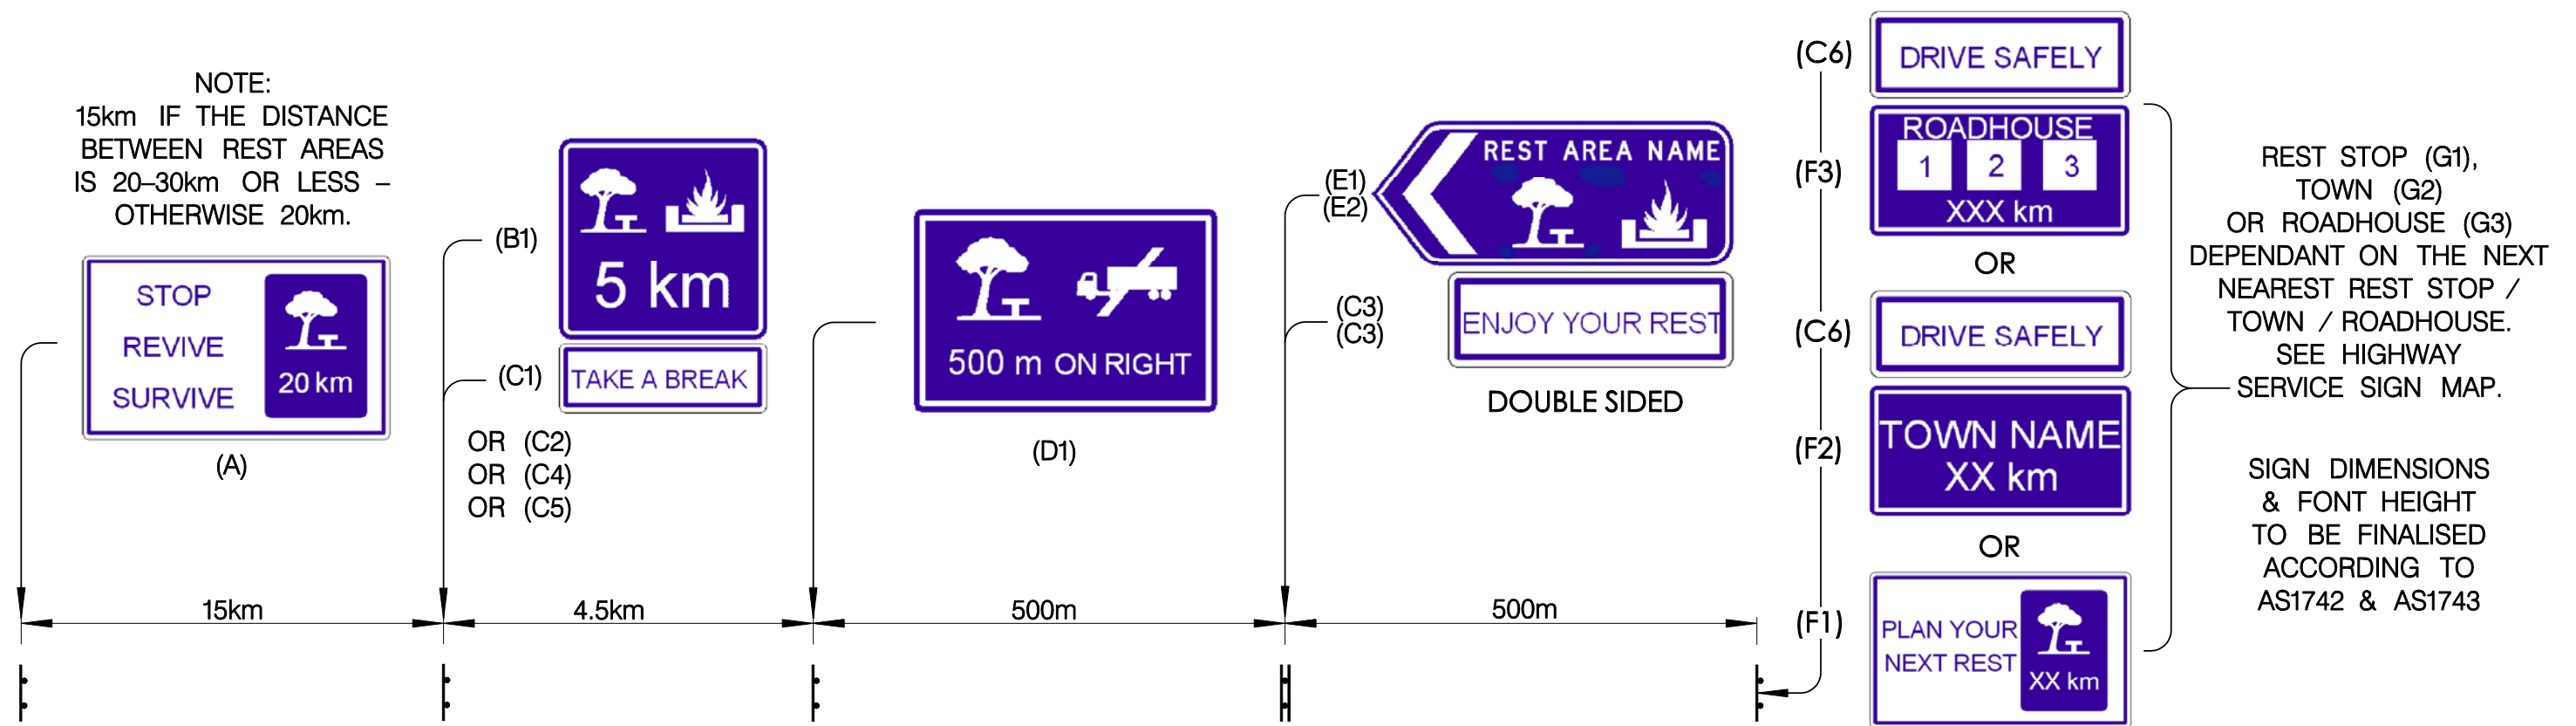

DATES TIMES FILES

No.	DESCRIPTION	DATE	INIT.

DRAWN	J. TALSMA	CHECKED	
DATE	JULY 2004	DATE	
DESIGNED	J. TALSMA	CHECKED	
DATE	JULY 2004	DATE	
DESIGN PROJECT LEADER		PROJECT OFFICER	
DATE	SEPT. 2004	DATE	

  
**Northern Territory Government**  
 Department of Infrastructure, Planning and Environment

STANDARD DRAWING NORTHERN TERRITORY REST AREA ADVANCE WARNING SIGNAGE DETAILS				
FILE No.	ASSET No.	SHEET No. 2 OF 5	DRAWING No. C(S)1601 0	AMEND. 0
				SHEET SIZE A1